




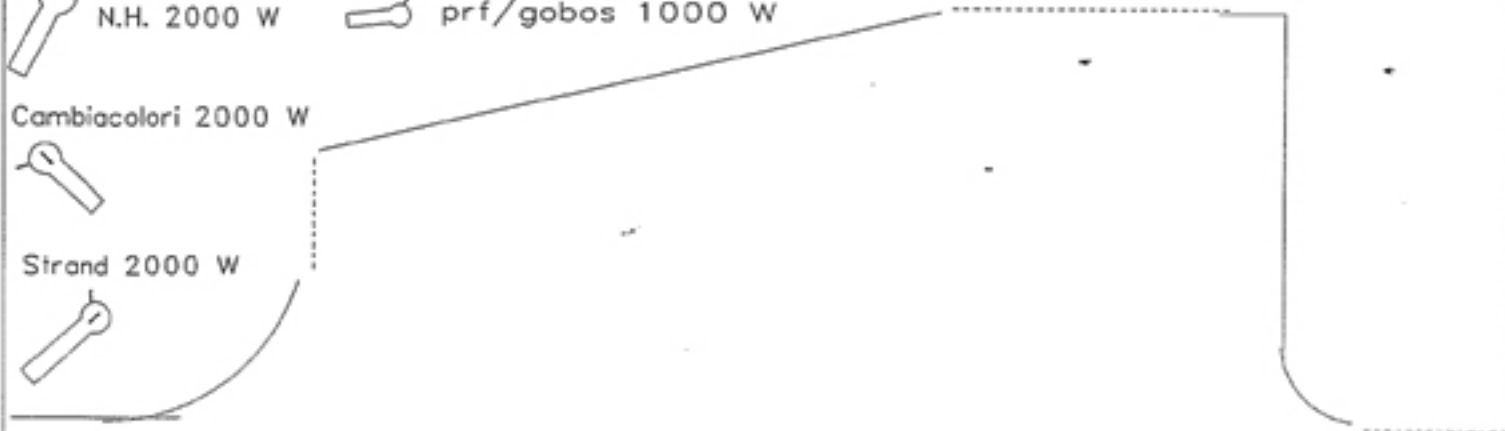
 par 1000 W
  BASSA TENSIONE 500 w
  pc 1000 W
  pc 2000 W
 polaris 1000 W
  N. H. 1000 W
  Strand 1000 W

 N.H. 2000 W
  prf/gobos 1000 W


Cambiacolori 2000 W




Strand 2000 W




ZUG 26

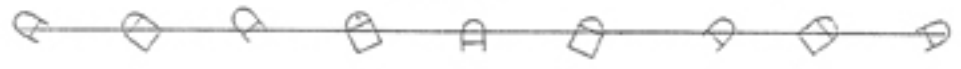

ZUG 21

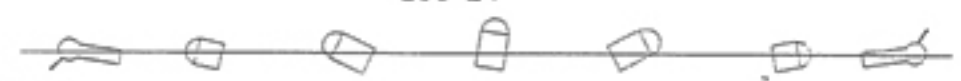


LICHTZUG

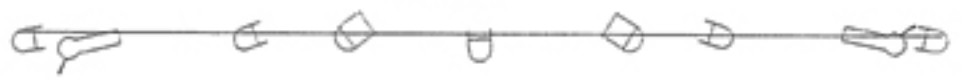

Turm

PORTAL

Turm

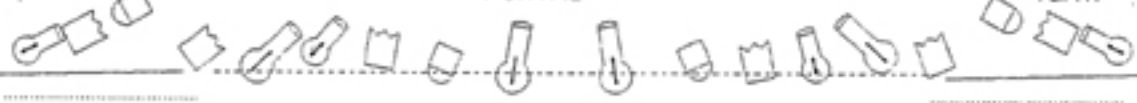

Haus Der Kultur Bolzano

BRICABRAC

Lo Specchio Di Alice

Set lightning plan scale 1:100 10/12/2004

SAALBRUCKE



